

**HOLLAND CHARTER TOWNSHIP**  
**PETITION FOR LOCATING, ESTABLISHING**  
**AND CONSTRUCTING A DRAIN**

**129TH & CHARLES DRAIN**

To the Ottawa County Water Resources Commissioner:

The undersigned is Holland Charter Township, Ottawa County, Michigan. This petition has been duly authorized by the governing body of Holland Charter Township and requests that the 129th & Charles Drain be located, established and constructed under the provisions of Chapter 4 of Public Act 40 of 1956, as amended, to alleviate drainage issues in the Drainage District.

The proposed drain is located in Holland Charter Township, Ottawa County, Michigan.


The proposed drain is necessary for the public health, convenience or welfare and is further necessary for the protection of the public health in Holland Charter Township.

Holland Charter Township understands that it will be liable for an assessment at large against it for a percentage of the cost of the proposed drain.

The tentative location of the proposed 129th & Charles Drain is as described in **Exhibit A**.

Dated: November 19, 2020

  
\_\_\_\_\_  
By: Terry Nienhuis  
Its: Supervisor

  
\_\_\_\_\_  
By: Michael Dalman  
Its: Clerk

**RESOLUTION FOR  
APPLICATION FOR LAYING OUT AND DESIGNATING A DRAINAGE DISTRICT  
AND PETITION TO LOCATE, ESTABLISH AND CONSTRUCT A DRAIN**

**HOLLAND CHARTER TOWNSHIP**

**129TH & CHARLES DRAIN**

At a regular meeting of the Holland Charter Township Board, held in Ottawa County, State of Michigan on the 19<sup>th</sup> day of November, 2020, at 7:00 a.m./p.m.

PRESENT: Nienhuis, Dalman, Bush, Becker, Church, Nykamp, and TeSlaa

---

ABSENT: None

---

The following resolution was offered by Mr. Nykamp and seconded by Mr. TeSlaa

---

**WHEREAS**, the Township requests the laying out and designating of a county drain drainage district, located in Ottawa County, pursuant to Chapter 3 of Public Act 40 of 1956, as amended; and

**WHEREAS**, the Township requests the location, establishment and construction of a drain, located in Ottawa County, pursuant to Chapter 4 of Public Act 40 of 1956, as amended; and

**WHEREAS**, the Township has determined that the laying out and designating of the proposed drainage district and the location, establishment and construction of the proposed drain are necessary for the public health in the Township; and

**WHEREAS**, the Township will be liable for an assessment at large against it for a percentage of the cost of the proposed drain.

**NOW, THEREFORE BE IT RESOLVED THAT**, the Township Board does authorize the filing of an application with the Ottawa County Water Resources Commissioner for the laying out and designating of a drainage district.

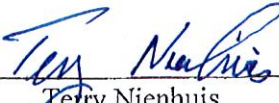
**BE IT FURTHER RESOLVED THAT**, the Township Board does authorize the filing of a petition with the Ottawa County Water Resources Commissioner for the location, establishment and construction of a drain.

**BE IT FURTHER RESOLVED THAT**, the Supervisor is authorized to execute the application for the laying out and designating of a drainage district and the petition for the location, establishment and construction of a drain.

**BE IT FURTHER RESOLVED THAT**, the Clerk shall forward to the Ottawa County Water Resources Commissioner a copy of this Resolution for the application for laying out and designating a drainage district and the petition for the location, establishment and construction of a drain.

HOLLAND CHARTER TOWNSHIP

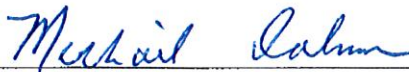
Dated: November 19, 2020

  
By: Terry Nienhuis  
Its: Supervisor

Yeas: Nienhuis, Dalman, Bush, Becker, Church, Nykamp, and TeSlaa  
Nays: None  
Abstain: None  
Absent: None

**Resolution No. 20-96**

I, the undersigned, being duly qualified and acting Clerk of Holland Charter Township, do hereby certify that the foregoing is a true and complete copy of certain proceedings taken by the Township Board for Holland Charter Township at a regular meeting held on the 19th day of November, 2020, and that notice of said meeting was given in accordance with the Open Meetings Act.

  
Michael Dalman, Clerk  
Holland Charter Township

November 19, 2020  
Date

September 2020  
2200645

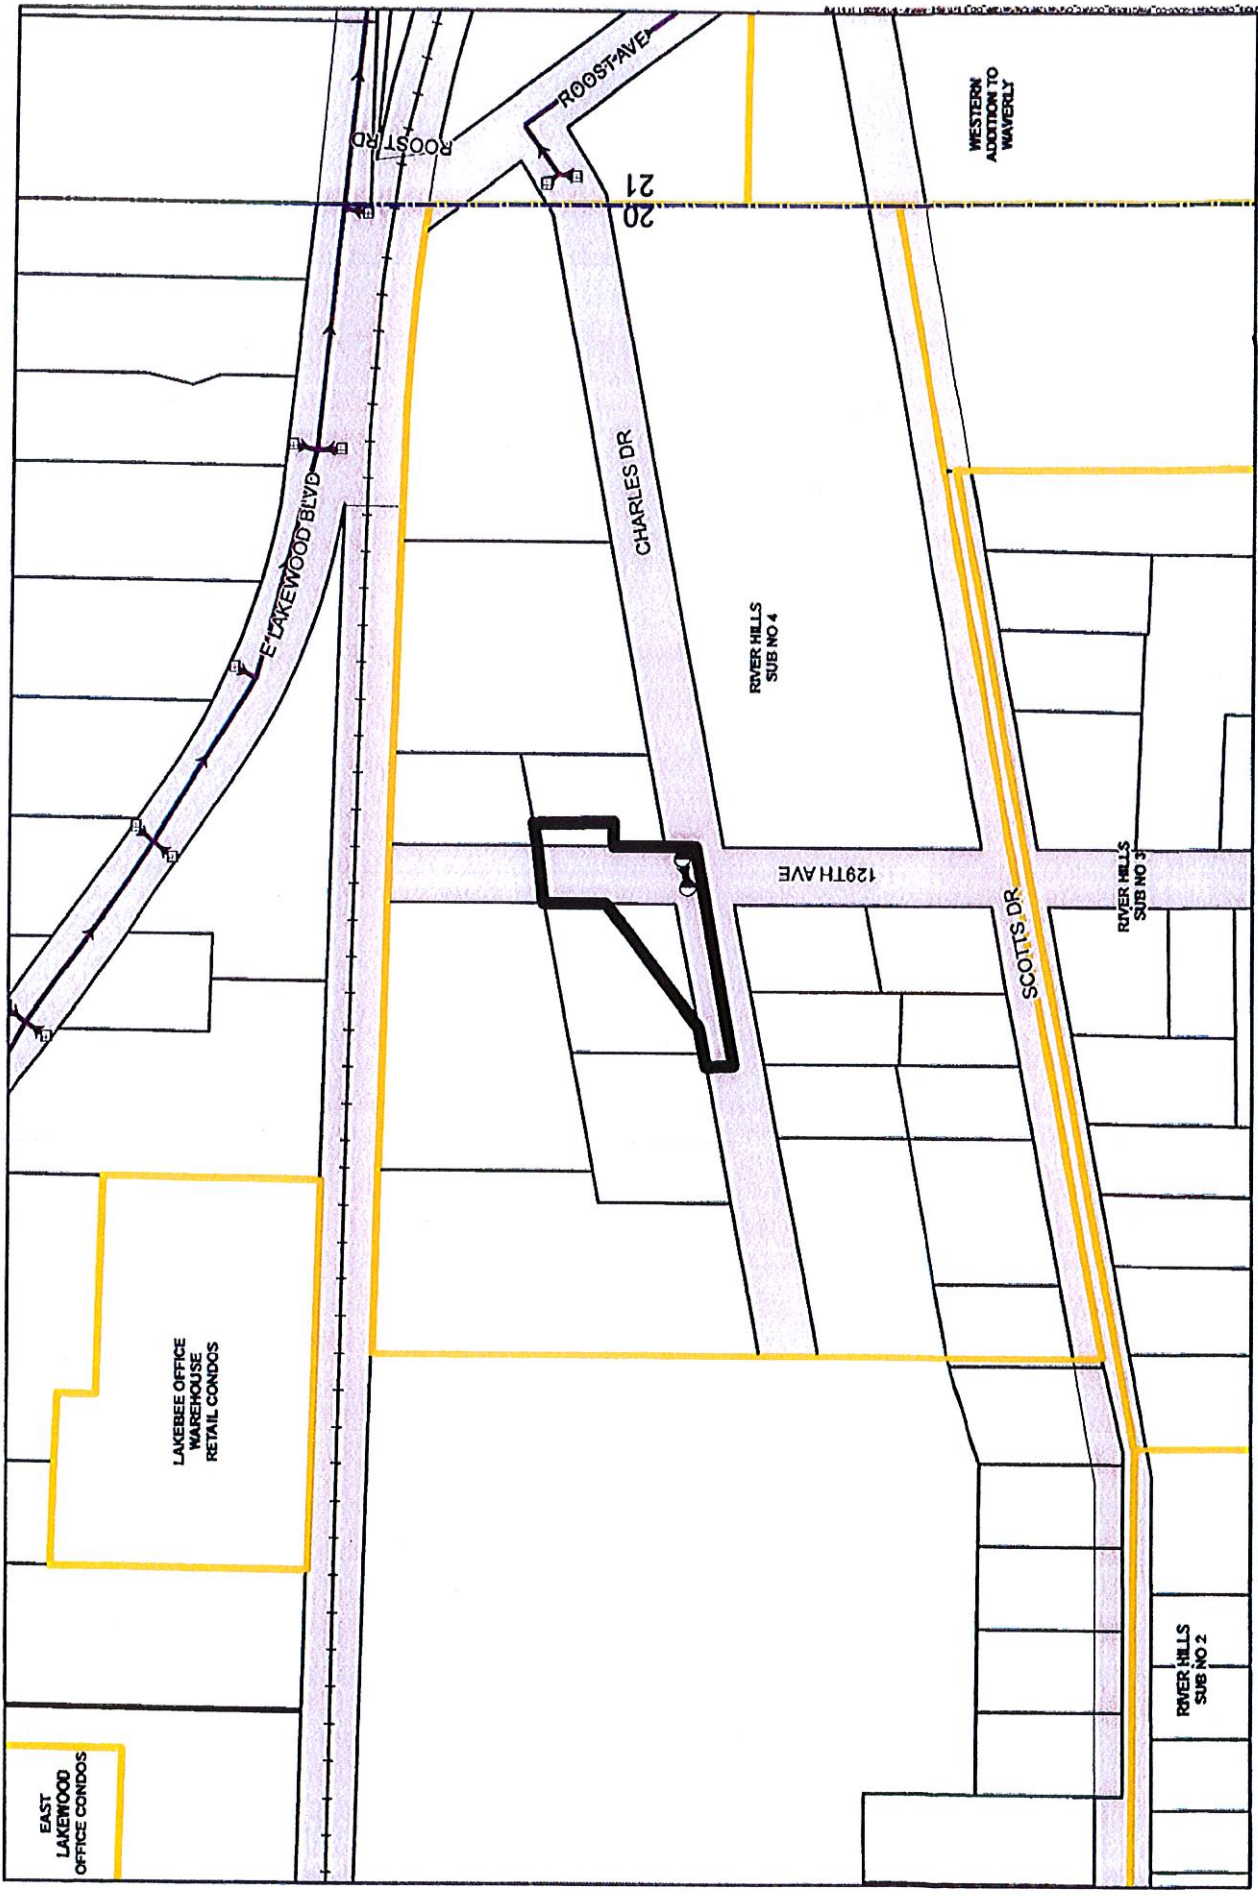
**129<sup>TH</sup> AND CHARLES DRAIN  
TENTATIVE DRAINAGE DISTRICT**

(Section 20 of Holland Charter Township, Ottawa County, Michigan)

*See attached exhibit "Exhibit B: 129<sup>th</sup> and Charles Drain Tentative Drainage District" dated September 2020 (total 1 sheet).*

All lands, generally described as follows in Holland Charter Township, Ottawa County, Michigan:

Parcels within the northeast quarter of the northeast quarter (400) of section 20. These parcels are also within the River Hills Subdivision No. 4.



OTTAWA COUNTY WATER RESOURCES COMMISSIONER  
 HOLLAND CHARTER TOWNSHIP  
**EXHIBIT B: 129TH & CHARLES DRAIN**  
**TENTATIVE DRAINAGE DISTRICT EXHIBIT**  
 Prepared by: Newhoff  
 SEPTEMBER 2020  
 Z200645

- LEGEND**
- 129TH AND CHARLES DRAINAGE DISTRICT
  - 129TH AND CHARLES STORM SEWER
  - 129TH AND CHARLES LEACHING BASINS
  - CATCH BASIN
  - STORM SEWER
  - RIGHT OF WAY
  - PLAT BOUNDARIES
  - SECTION BOUNDARY

SCALE: 1" = 200'