


DATA SOURCES: STORM SEWER: OTTAWA COUNTY GIS AERIAL PHOTO 2018
 Copyright 2020 All Rights Reserved

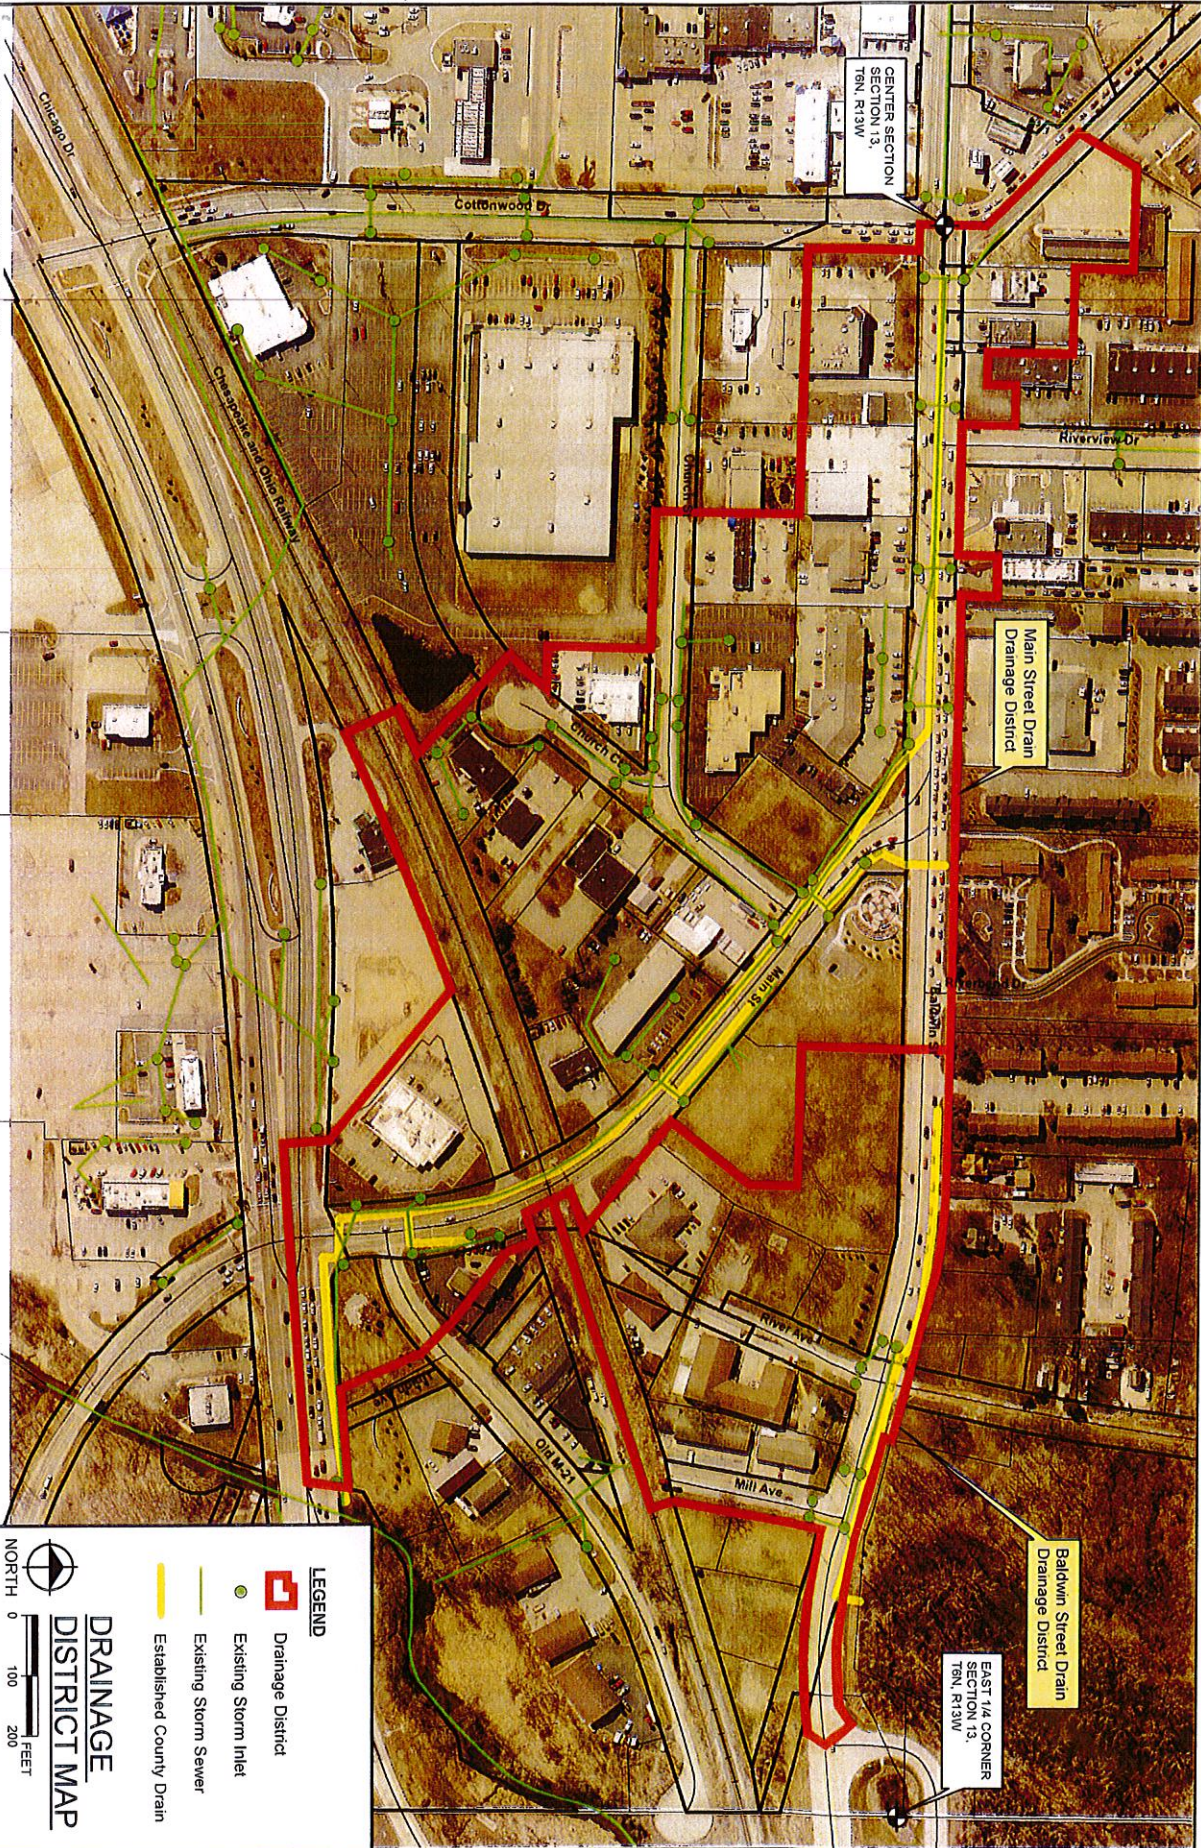

LEGEND

- Drainage District
- Existing Storm Inlet
- Existing Storm Sewer
- Established County Drain

DRAINAGE DISTRICT MAP

NORTH

0 100 200 FEET


Ottawa County Water Resources Commissioner
 Georgetown Township, Michigan
Baldwin Street and Main Street Drains

fishbeck
Engineers | Architects | Scientists | Constructors

PROJECT NO.
 171449E
 FIGURE NO.
 1

Copyright 2005 All Rights Reserved

DATA SOURCES: ROUTE SURVEY BY FISHBECK 12/19/2019.
CURB CATCH BASINS (NOT SURVEYED) WERE FIELD VERIFIED 11/26/2019 & 12/3/2019.

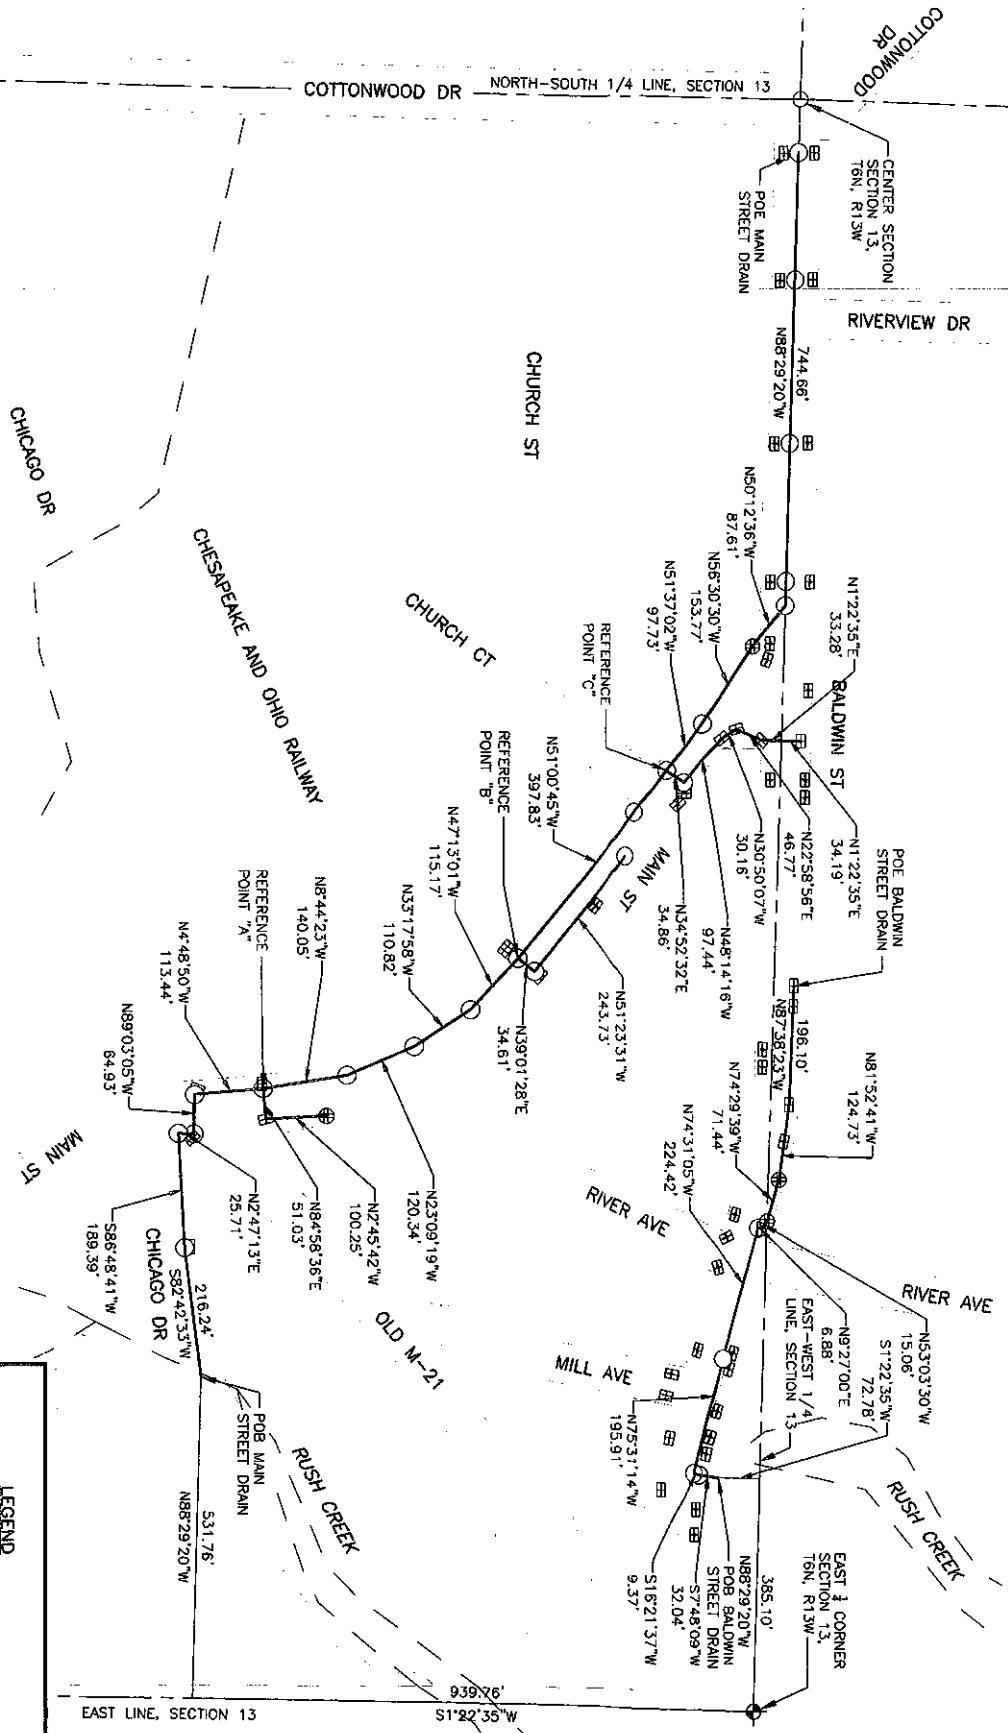

LEGEND

- MANHOLE
- ⊕ CATCH BASIN
- ▣ CURB CATCH BASIN
- ▣ CURB CATCH BASIN (NOT SURVEYED)

ROUTE & COURSE MAP

SCALE: 1" = 200'

NORTH

<p>Ottawa County Water Resources Commissioner Georgetown Township, Michigan</p> <p style="text-align: center;">Baldwin Street and Main Street Drains</p>	<p>THIS DRAWING IS THE PROPERTY OF FISHBECK ENGINEERS. IT IS TO BE USED ONLY FOR THE PROJECT AND SITE SPECIFICALLY IDENTIFIED HEREON. NO PART OF THIS DRAWING IS TO BE REPRODUCED OR TRANSMITTED IN ANY FORM OR BY ANY MEANS, ELECTRONIC OR MECHANICAL, INCLUDING PHOTOCOPYING, RECORDING, OR BY ANY INFORMATION STORAGE AND RETRIEVAL SYSTEM, WITHOUT THE WRITTEN PERMISSION OF FISHBECK ENGINEERS.</p>
--	--

fishbeck

Engineers | Architects | Estimators | Construction

1

FIGURE NO.